
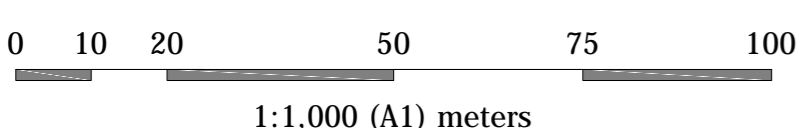


- Application Site Boundary
- Existing Public Road
- Proposed Realigned Sections of Road

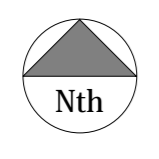

Project
Aberdeen Harbour Expansion Project
 Planning Application

Drawing Title
Proposed Road Realignment

Date 04.11.15	Scale 1:2500	Drawn by BB	Check by SI
Project No 24554	Drawing No Acad 01/5		Revision -



Planning • Master Planning & Urban Design
 Architecture • Landscape Planning & Design • Project Services
 Environmental & Sustainability Assessment • Graphic Design

bartonwillmore.co.uk