
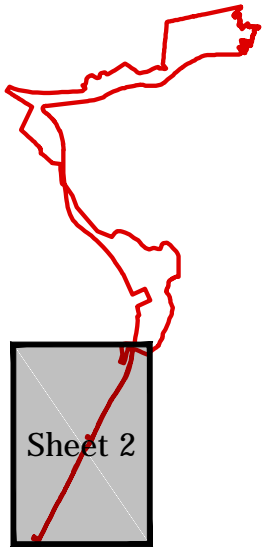


The scaling of this drawing cannot be assured

Revision Date Drn Ckd

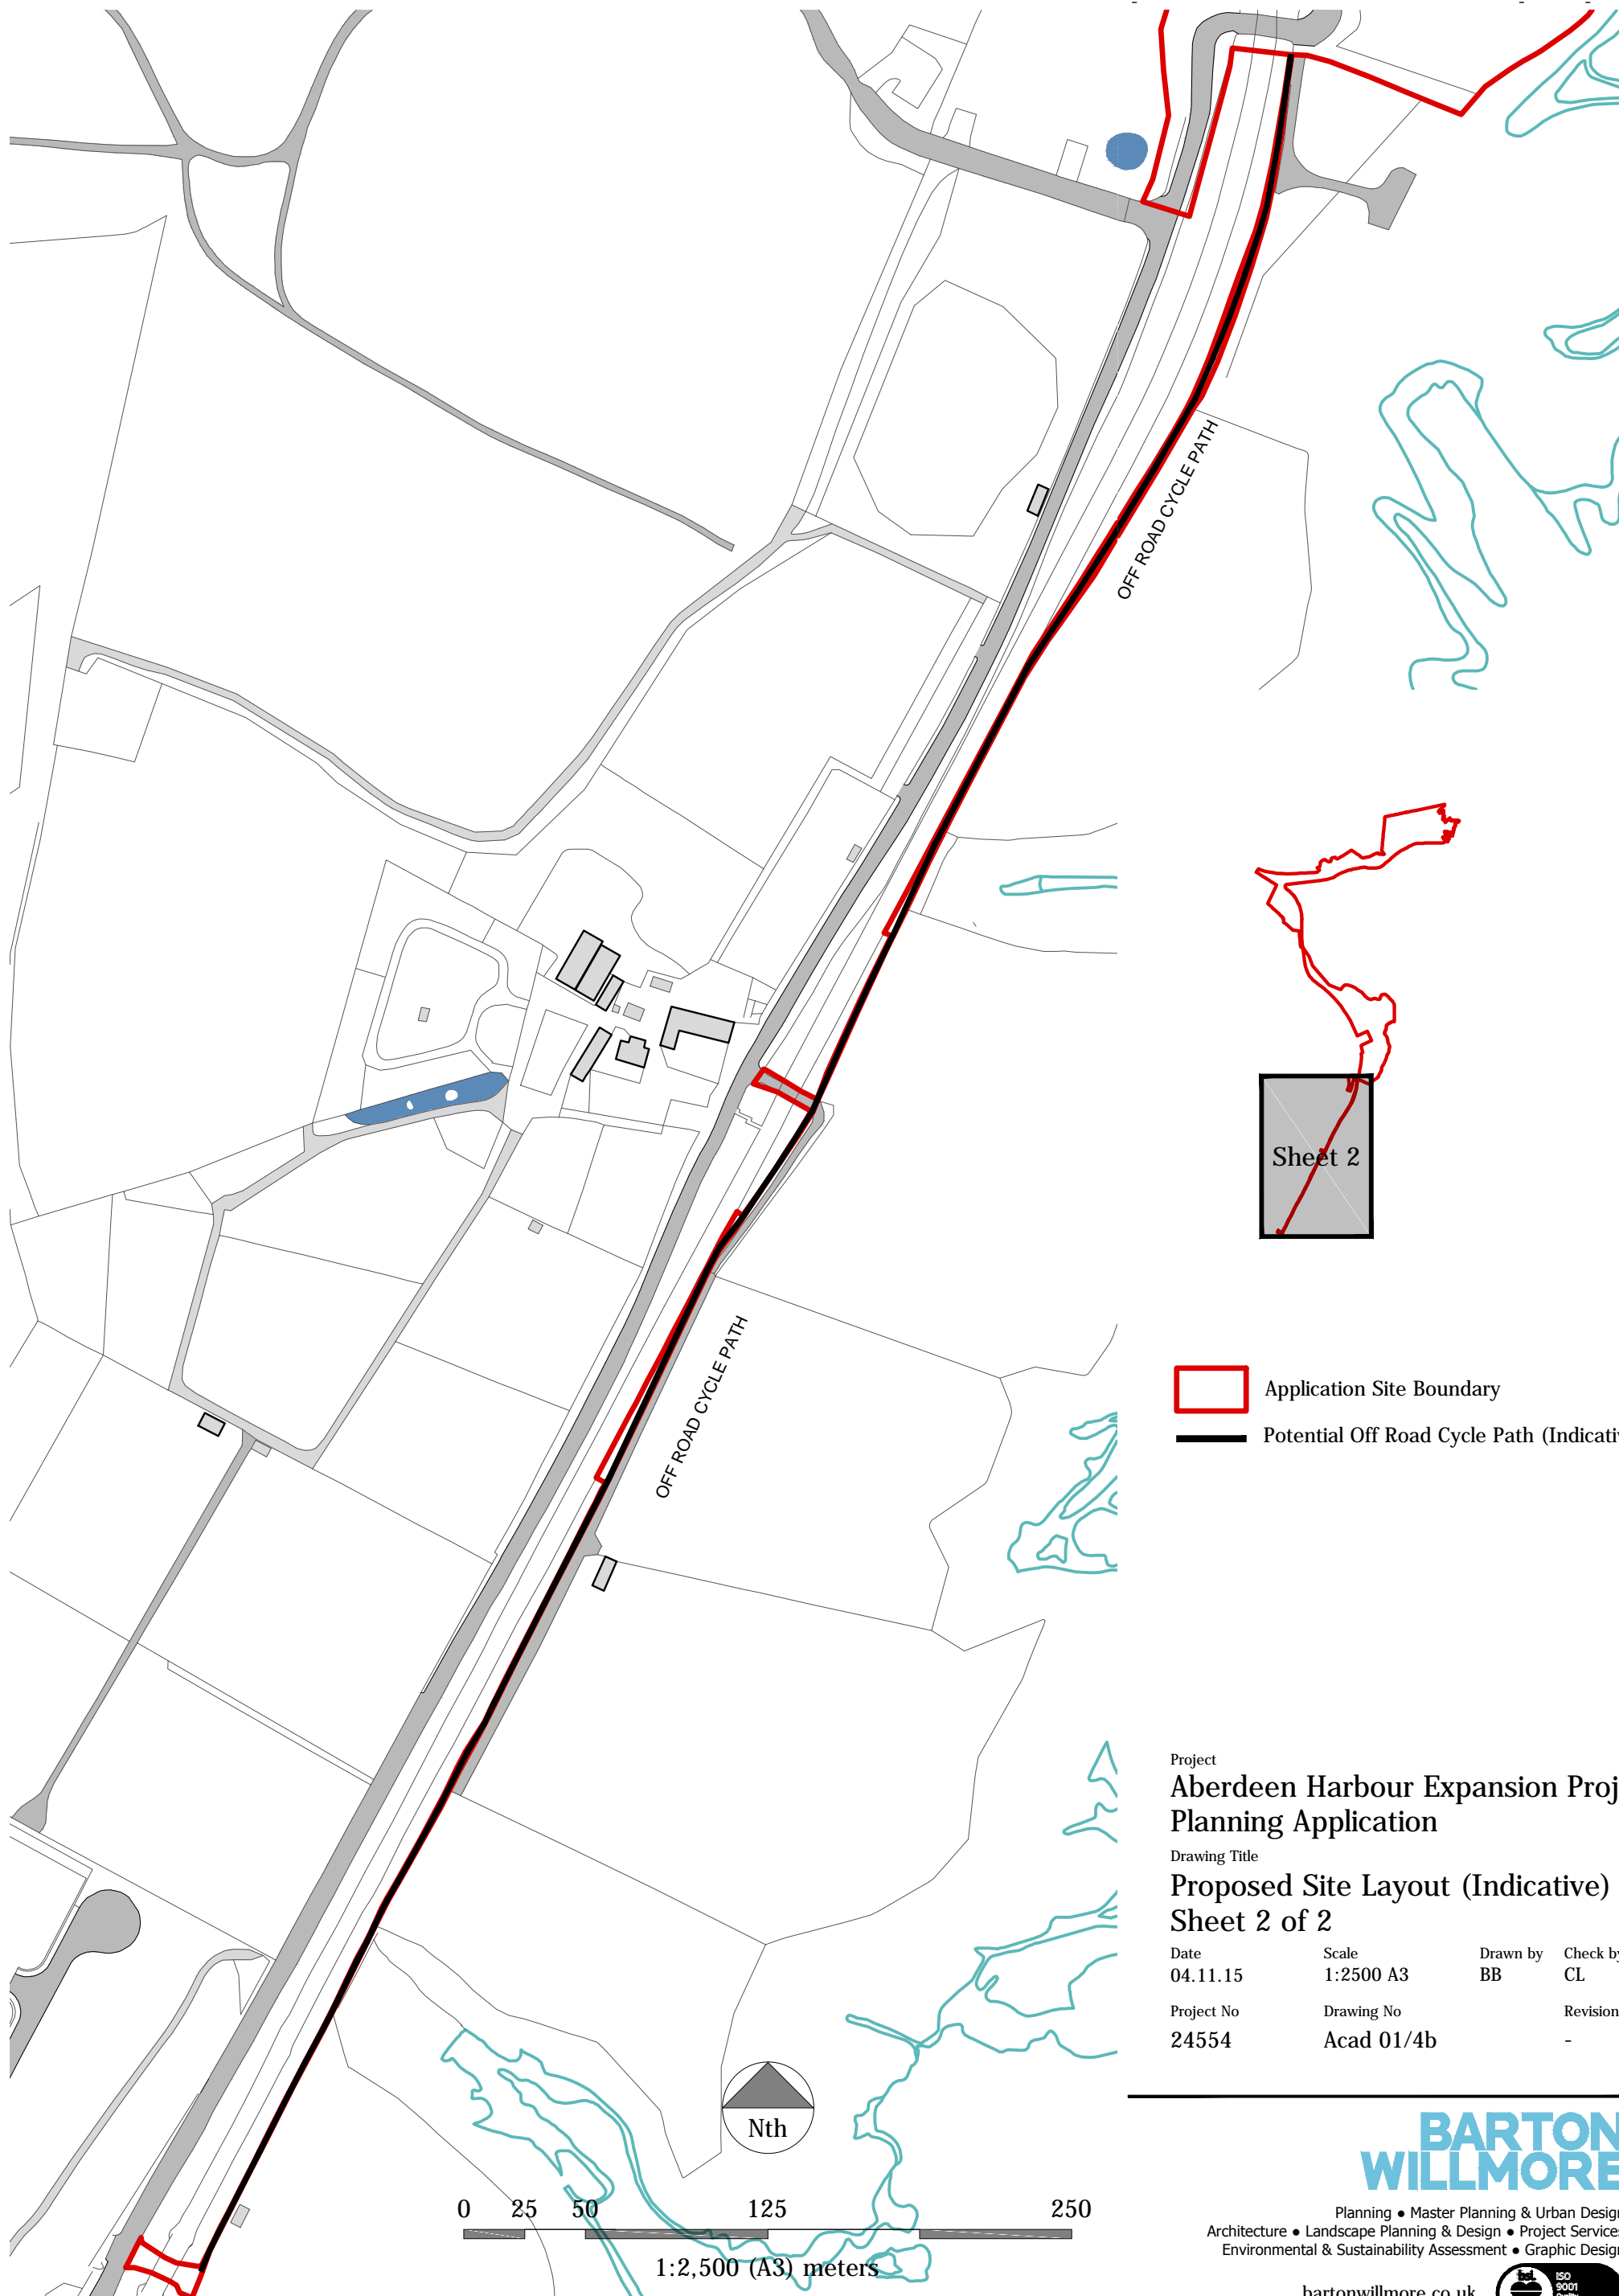

Sheet 2

- Application Site Boundary
- Potential Off Road Cycle Path (Indicative)

Project
Aberdeen Harbour Expansion Project
 Planning Application

Drawing Title
Proposed Site Layout (Indicative)
Sheet 2 of 2

Date	Scale	Drawn by	Check by
04.11.15	1:2500 A3	BB	CL
Project No	Drawing No	Revision	
24554	Acad 01/4b	-	

